
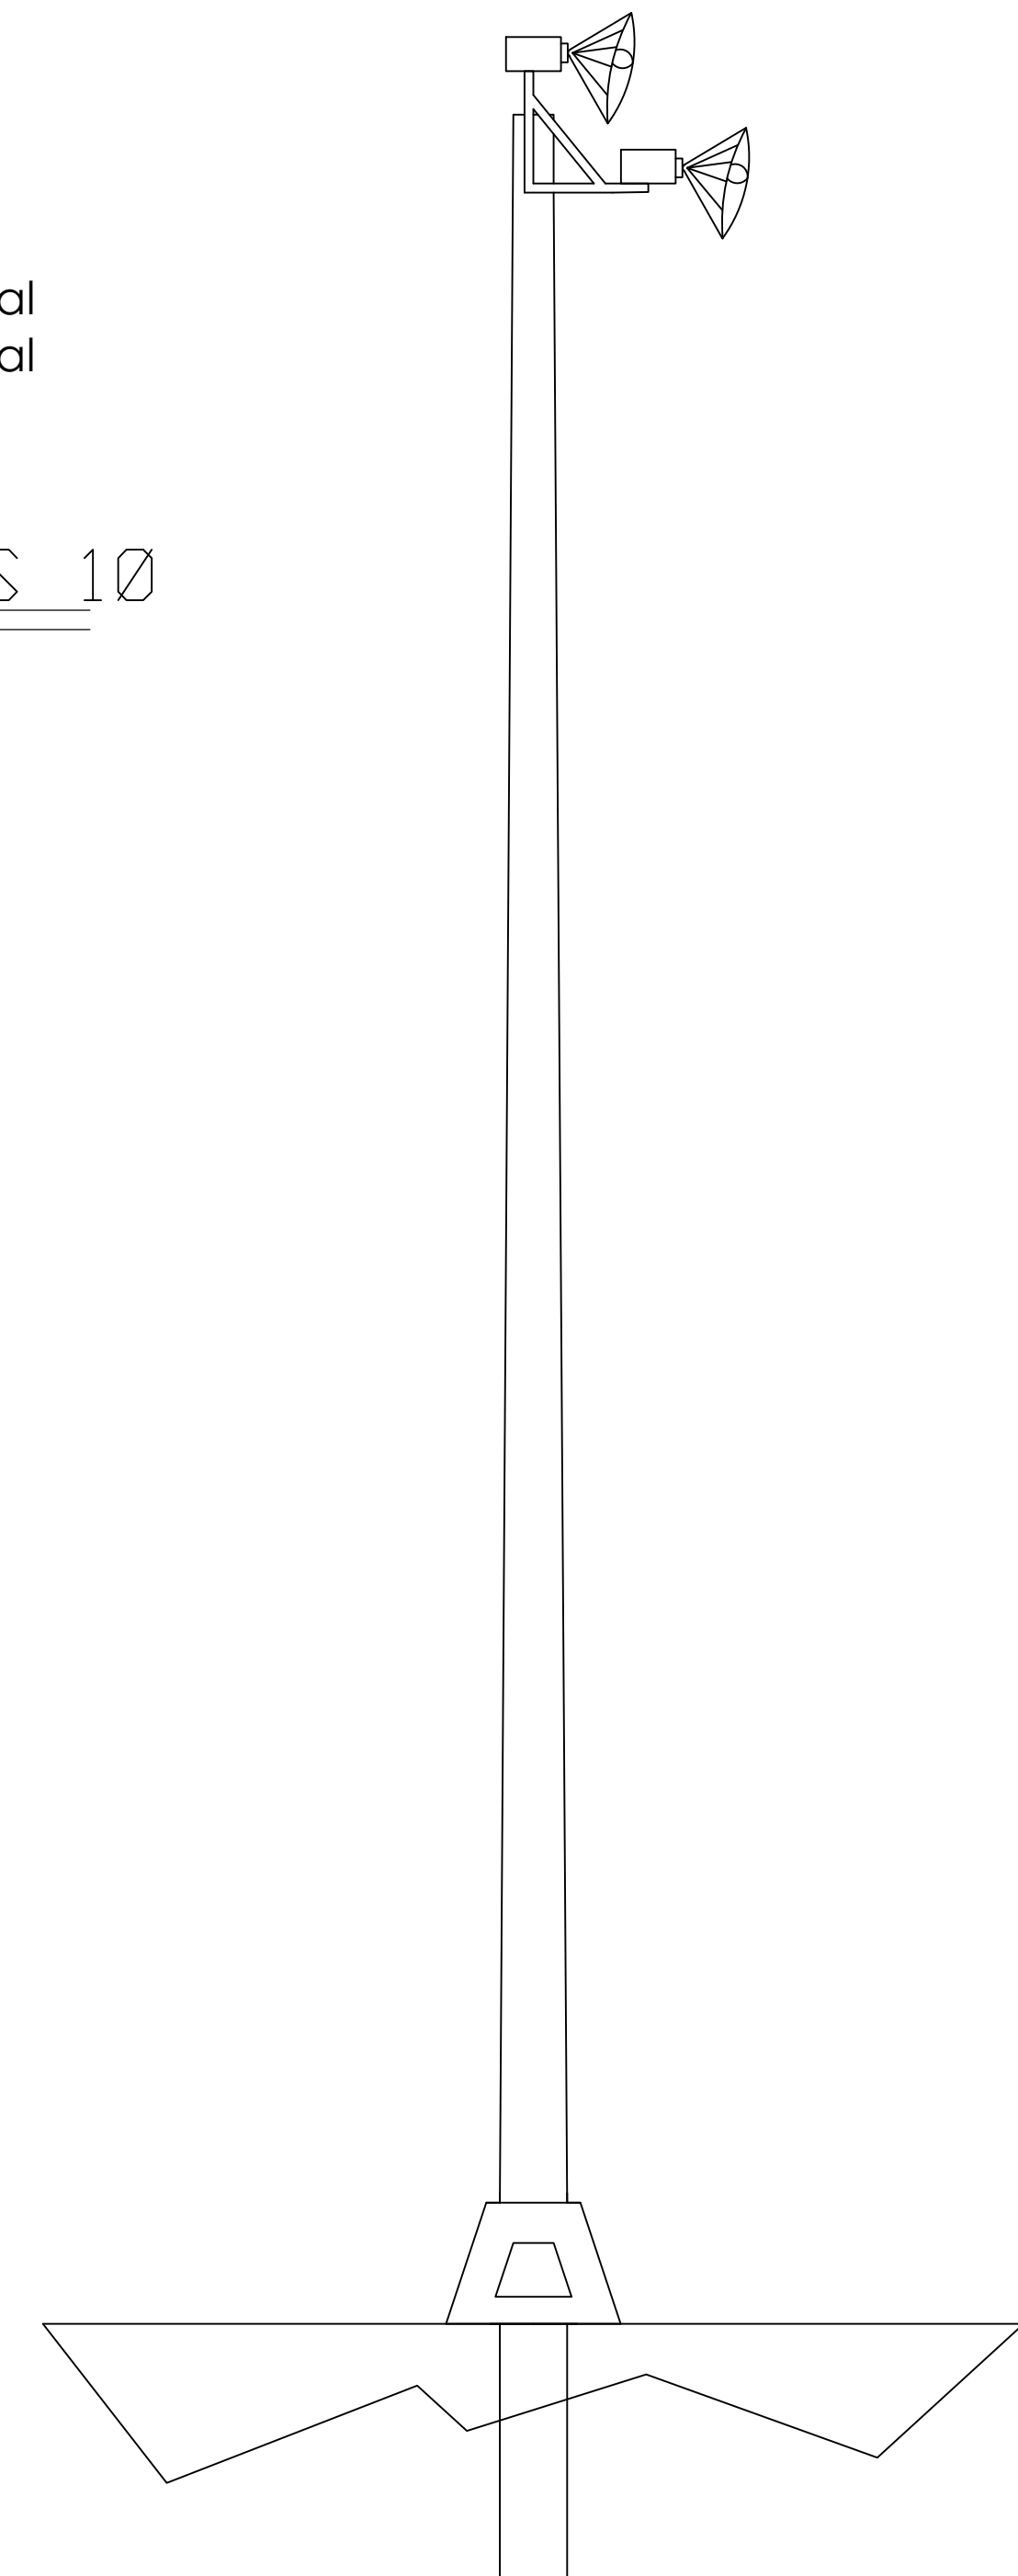
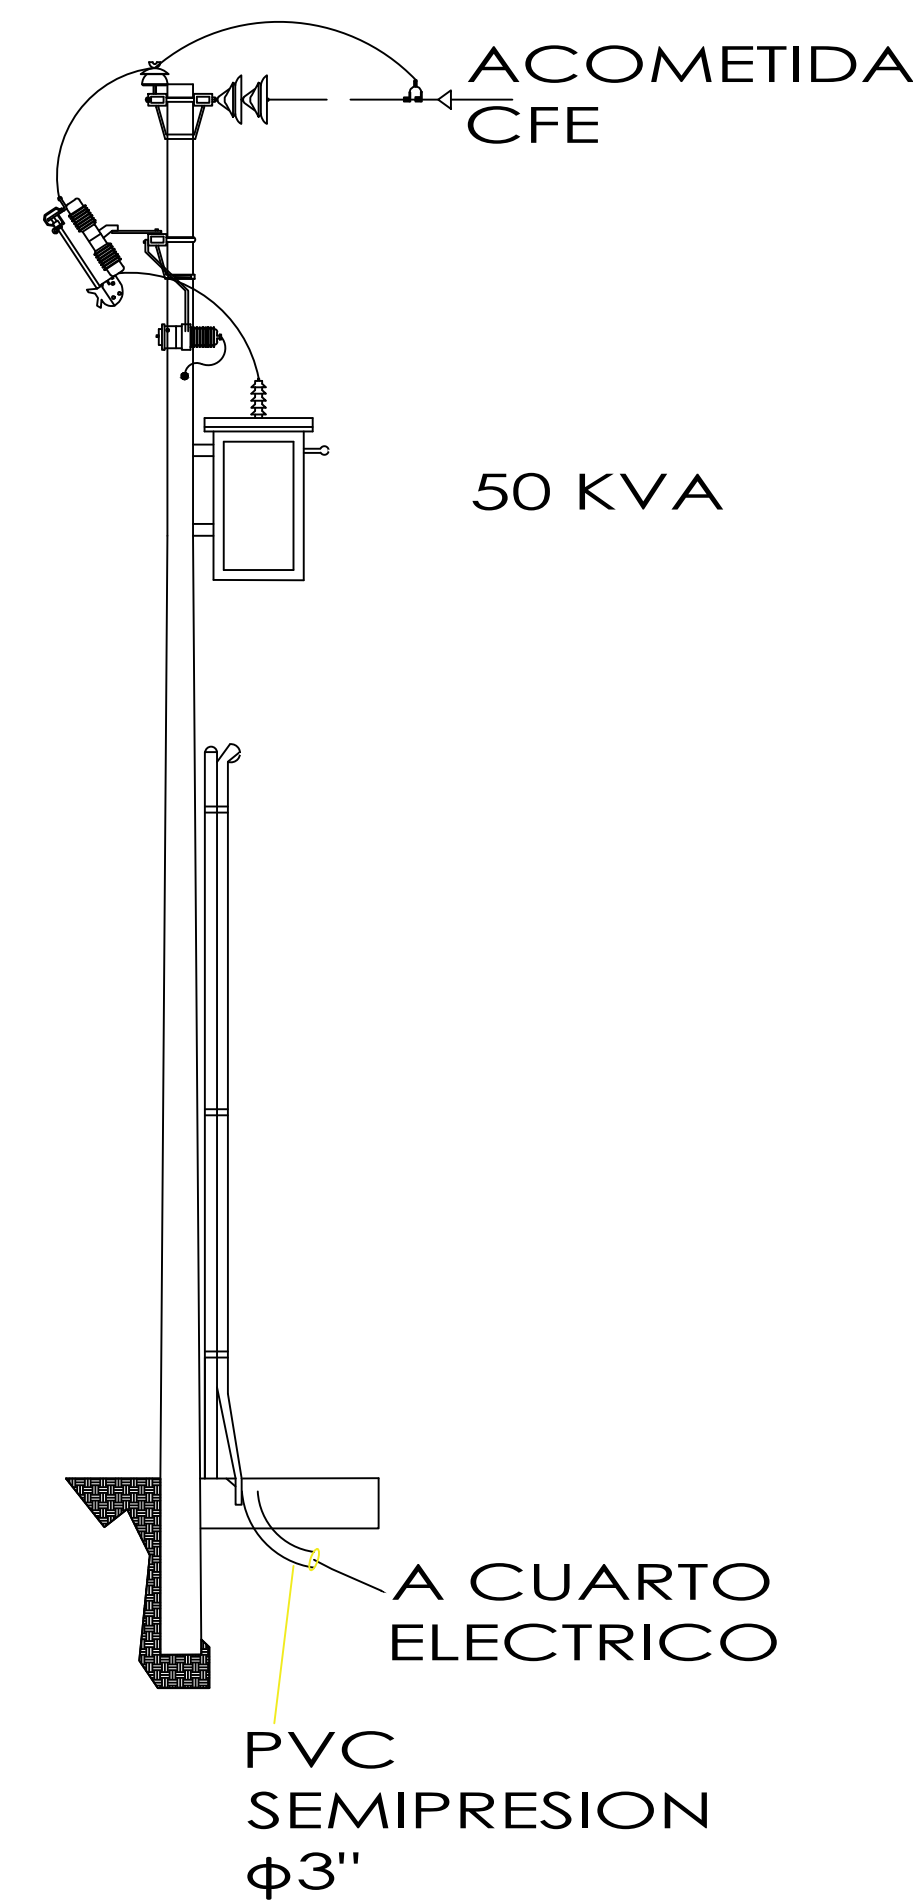


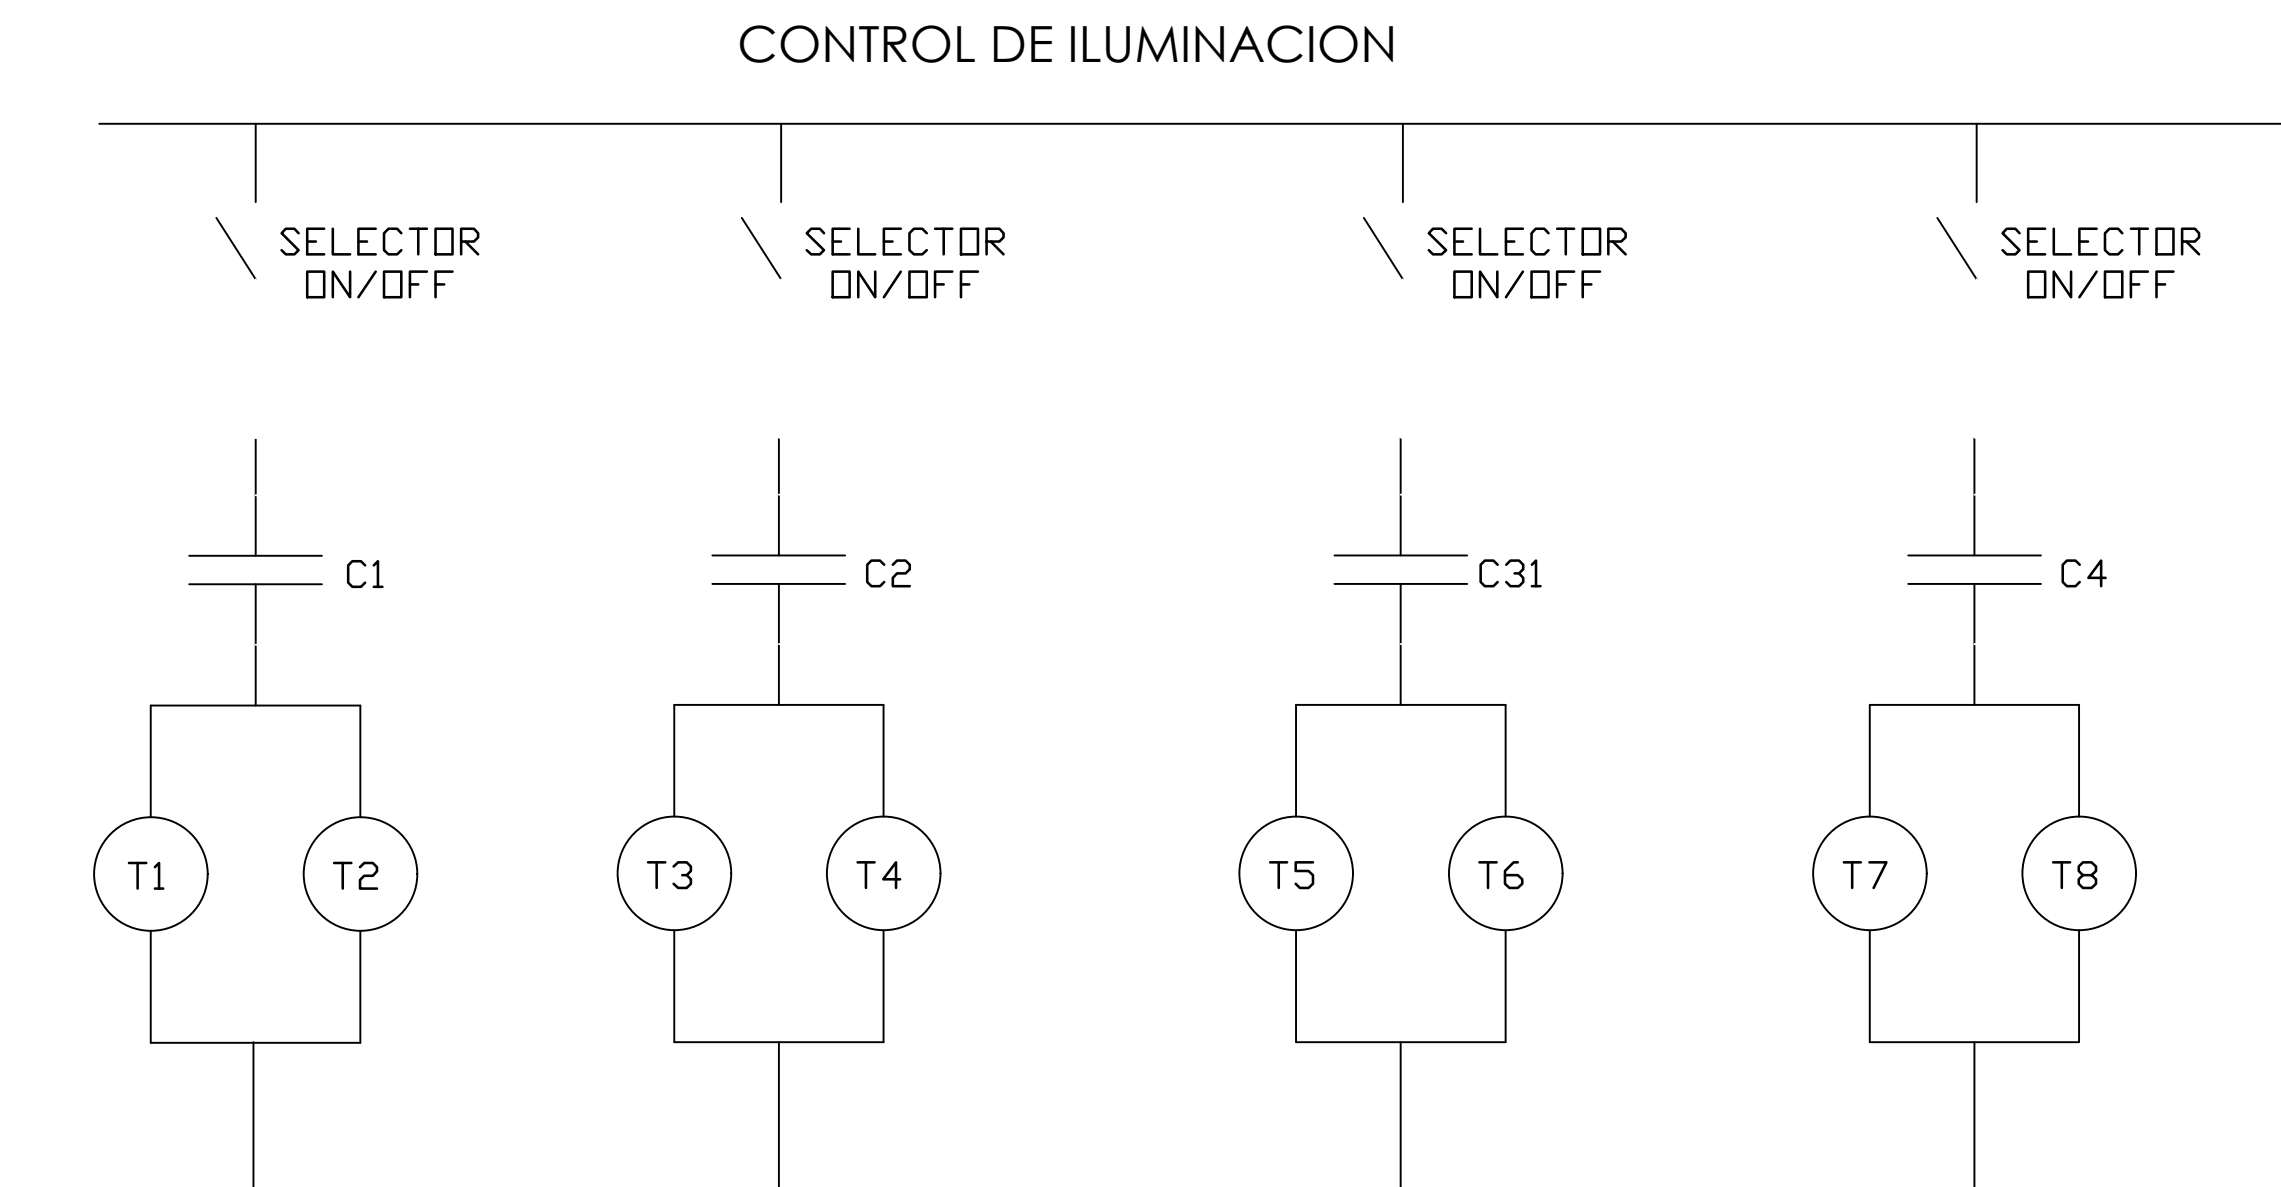

LUMINARIA TIPO LED >100
LUMENES/VATIOS, 800W, >=IP65.

T1	5
T2	5
T3	6
T4	5
T5	5
T6	5
T7	5
T8	5

#20